


ASCOT PRIVATE HOTEL
EMPIRE TERRACE
DOUGLAS

FILE No 1088

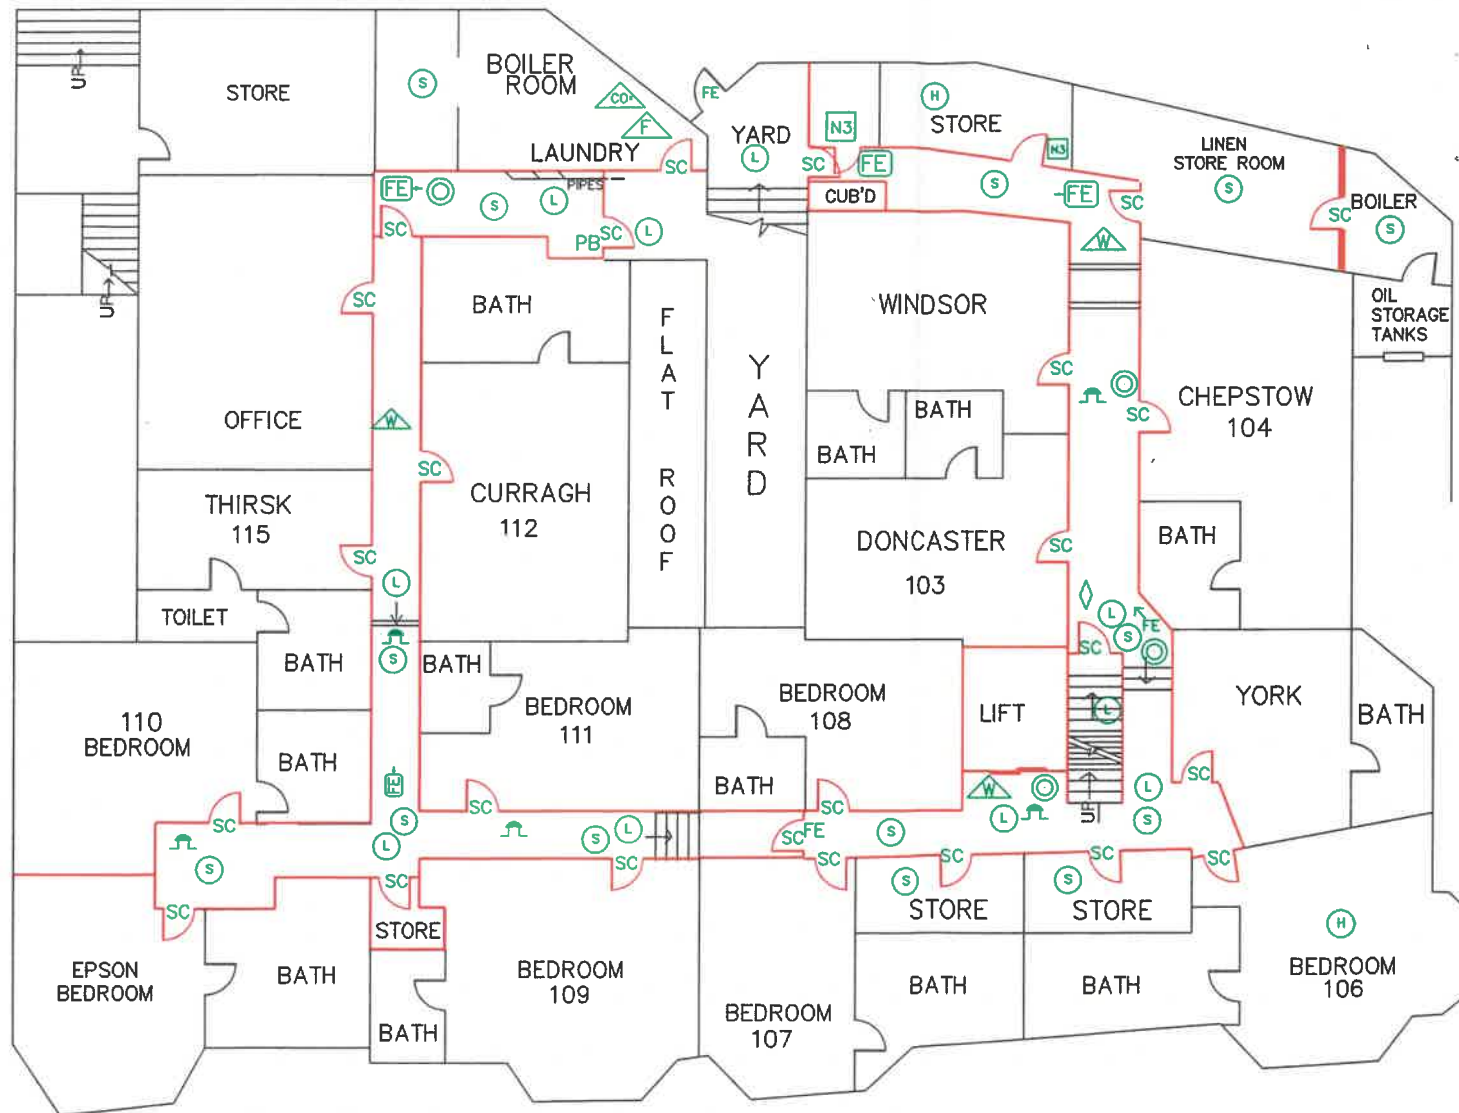

FIRST FLOOR