


ASCOT PRIVATE HOTEL  
EMPIRE TERRACE  
DOUGLAS

FILE No 1088  
CERT.No 12

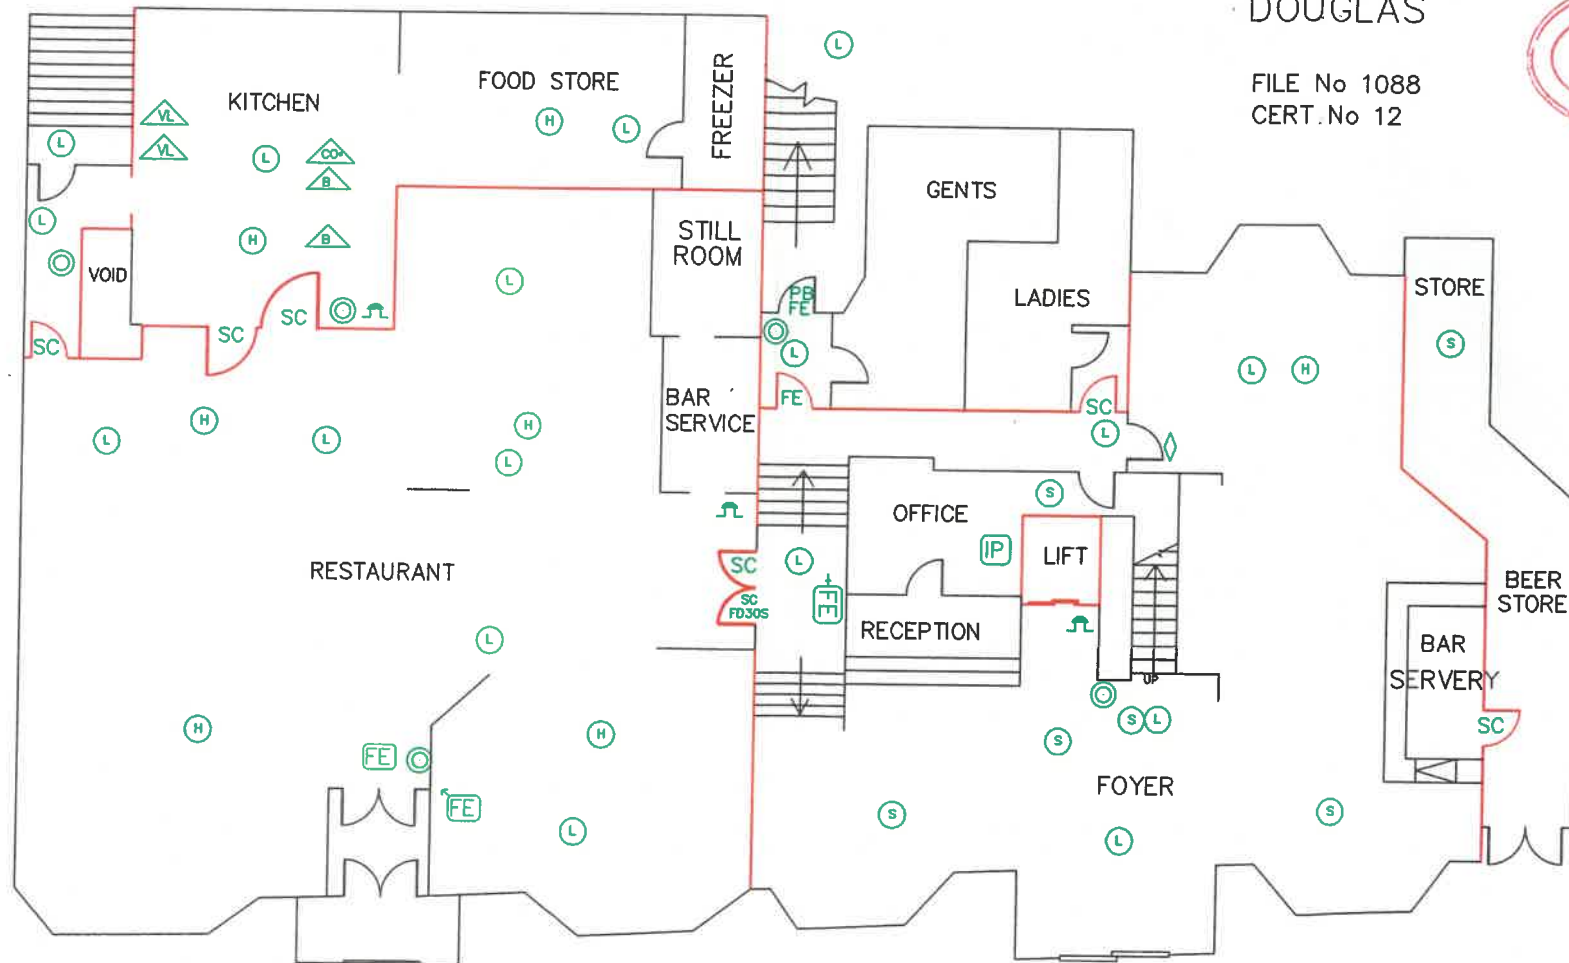

GROUND FLOOR