


ASCOT PRIVATE HOTEL EMPIRE TERRACE DOUGLAS

FILE No 1088

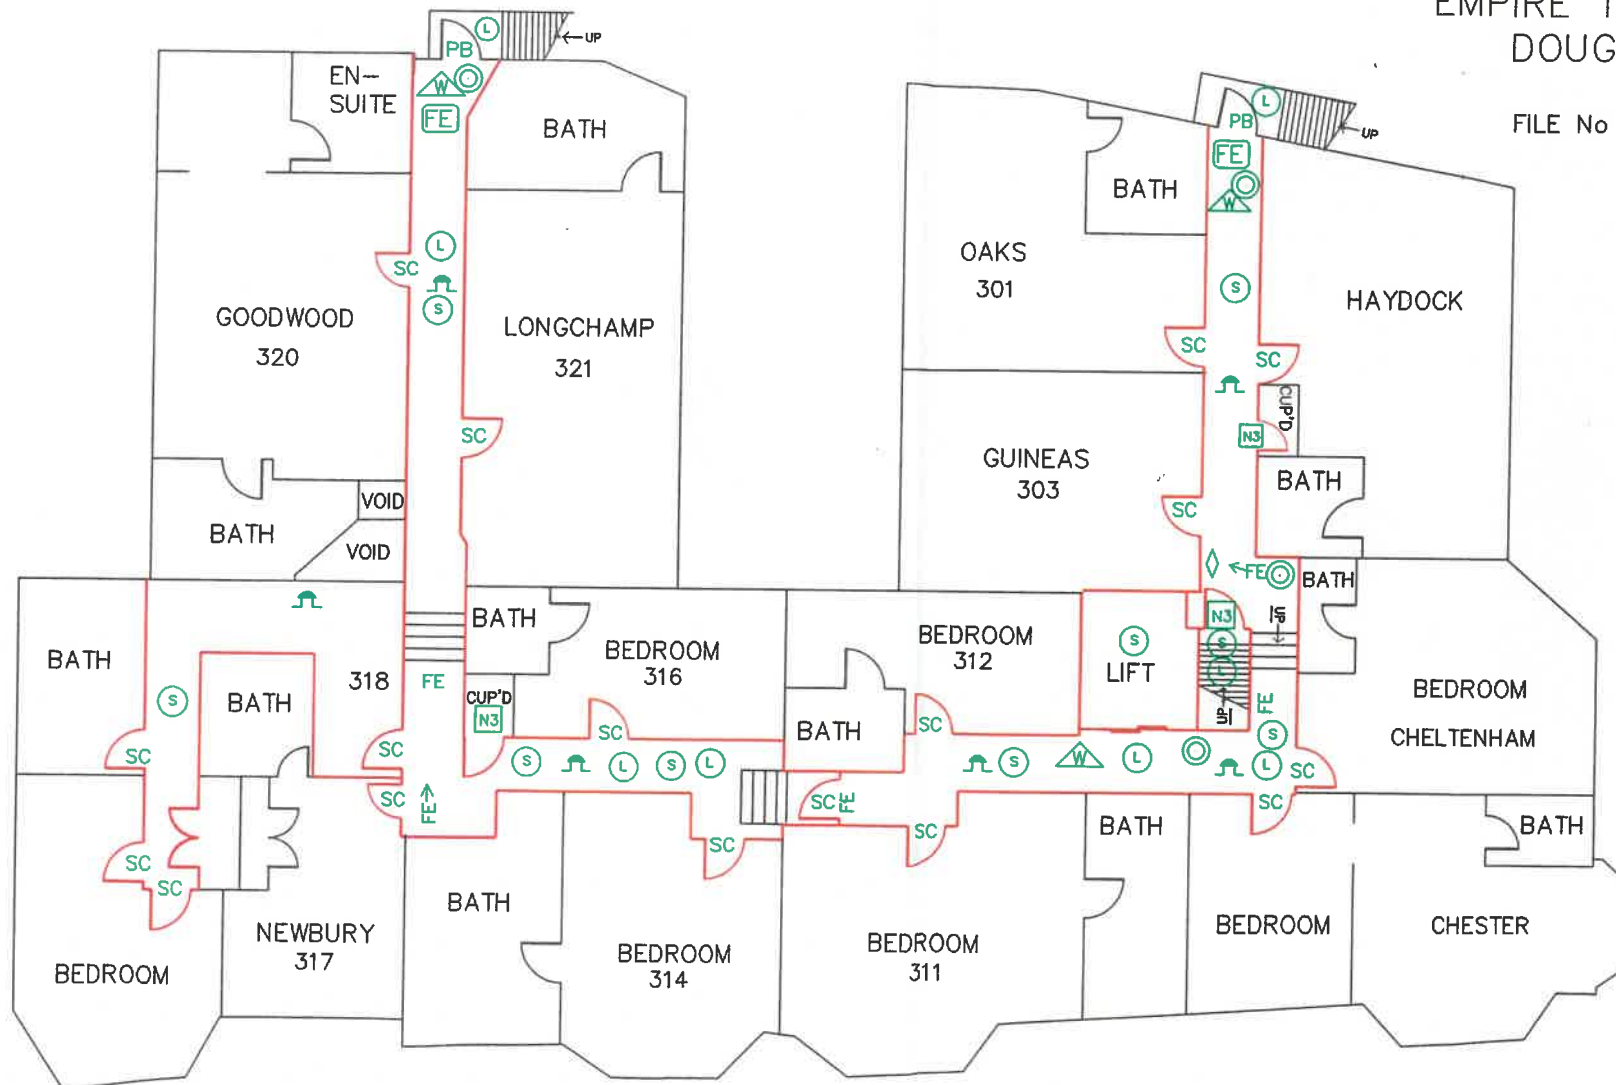

THIRD FLOOR